



PARKING:	
FIRST FLOOR	5,400 Sq. Ft.
TOTAL PROPOSED	5,400 Sq. Ft.
PARKING REQUIRED	10 (1 SPACE PER 500 Sq. Ft.)
PARKING PROVIDED	12
UTILITIES:	
WATER	PUBLIC FACILITIES
SEWER	PUBLIC FACILITIES
STORM DRAIN	PUBLIC FACILITIES

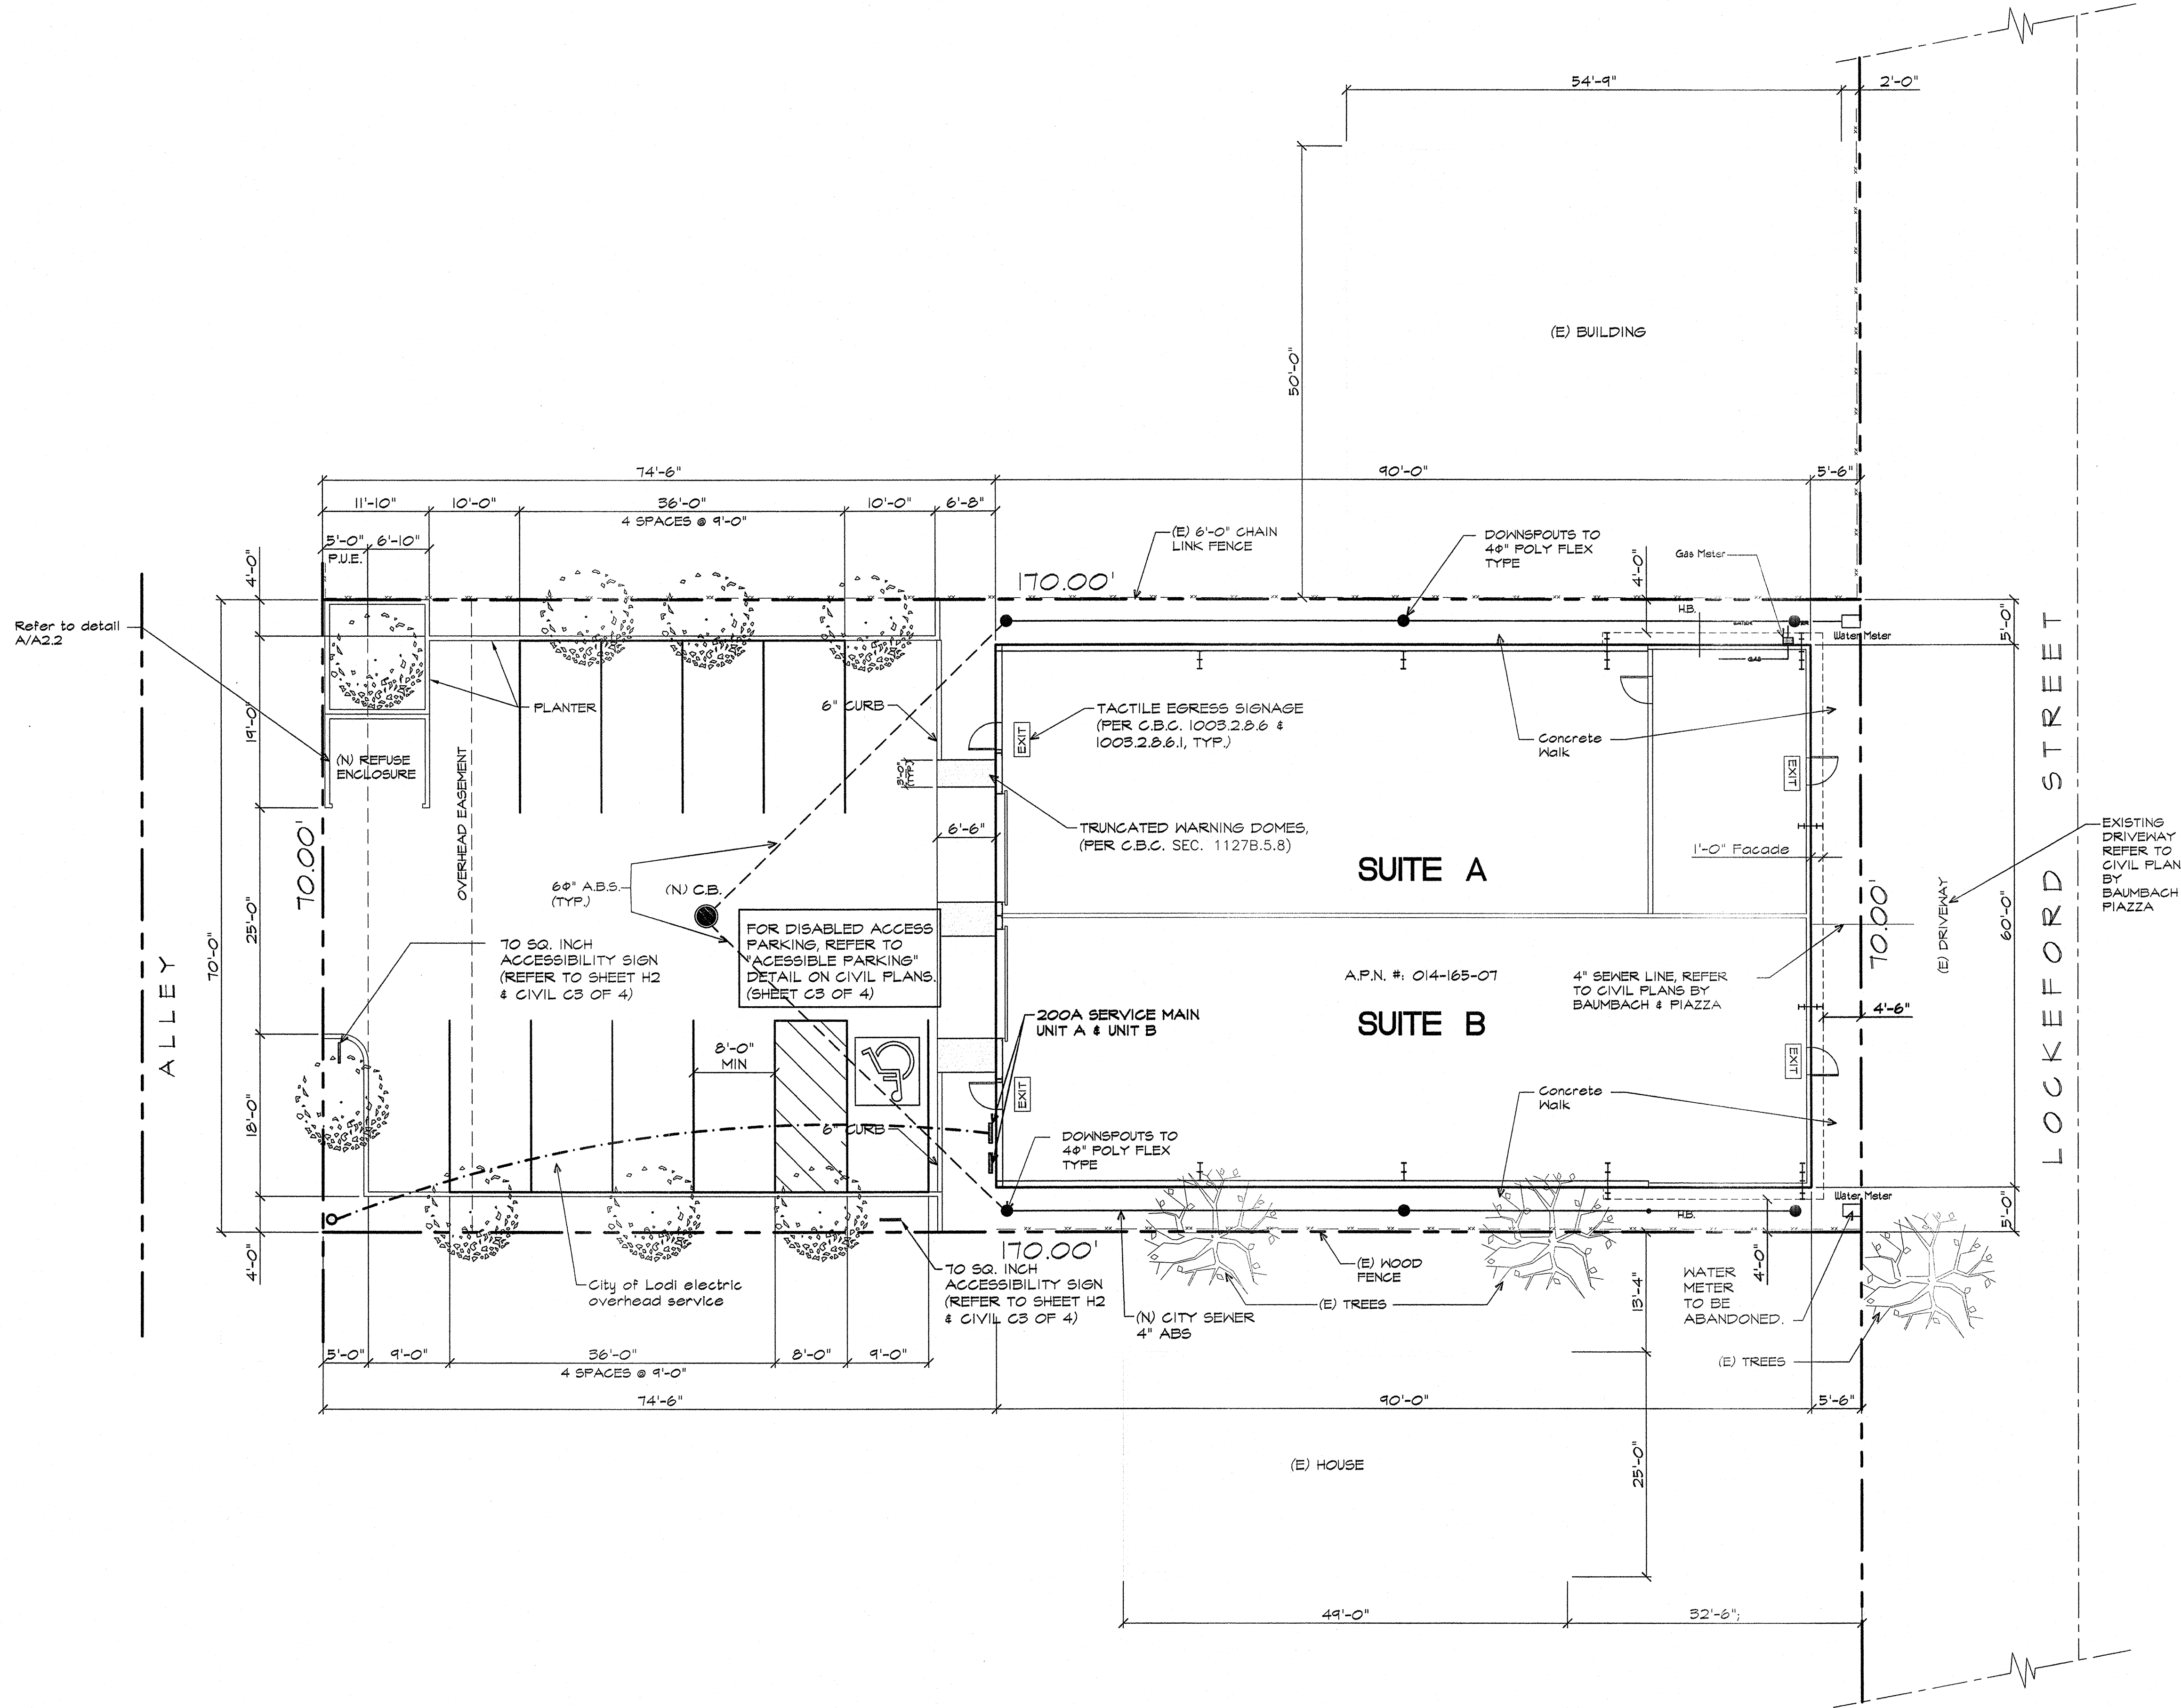

Site Plan
scale 1" = 10'-0"

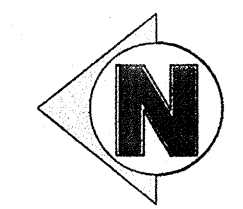


REVISIONS	BY

DELTA BUILDINGS, INC.
151 W. Toddle Rd
Acampo, California 95220
Ph: 209-334-0513
Fax: 209-334-8916

Site Plan
Cabinet Storage/Tenant

Steve Mertz
9 W. Lockeford St.
Lodi, Ca. 95240

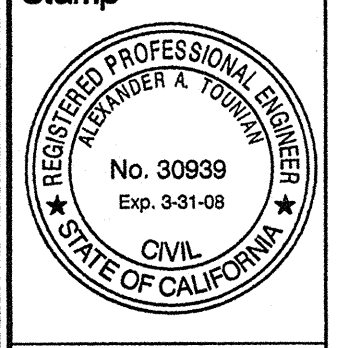

These plans are the property of Delta Building Design. They are loaned without consideration other than in agreement that they are not copied or reproduced without the consent of Delta Building Design. The acceptance of these drawings will be construed as acceptance of the foregoing.

Date 12/7/07
Scale 1" = 10'-0"
Drawn J.R.O.
Job 00--
Sheet

A2.0